



REVISIONS	BY

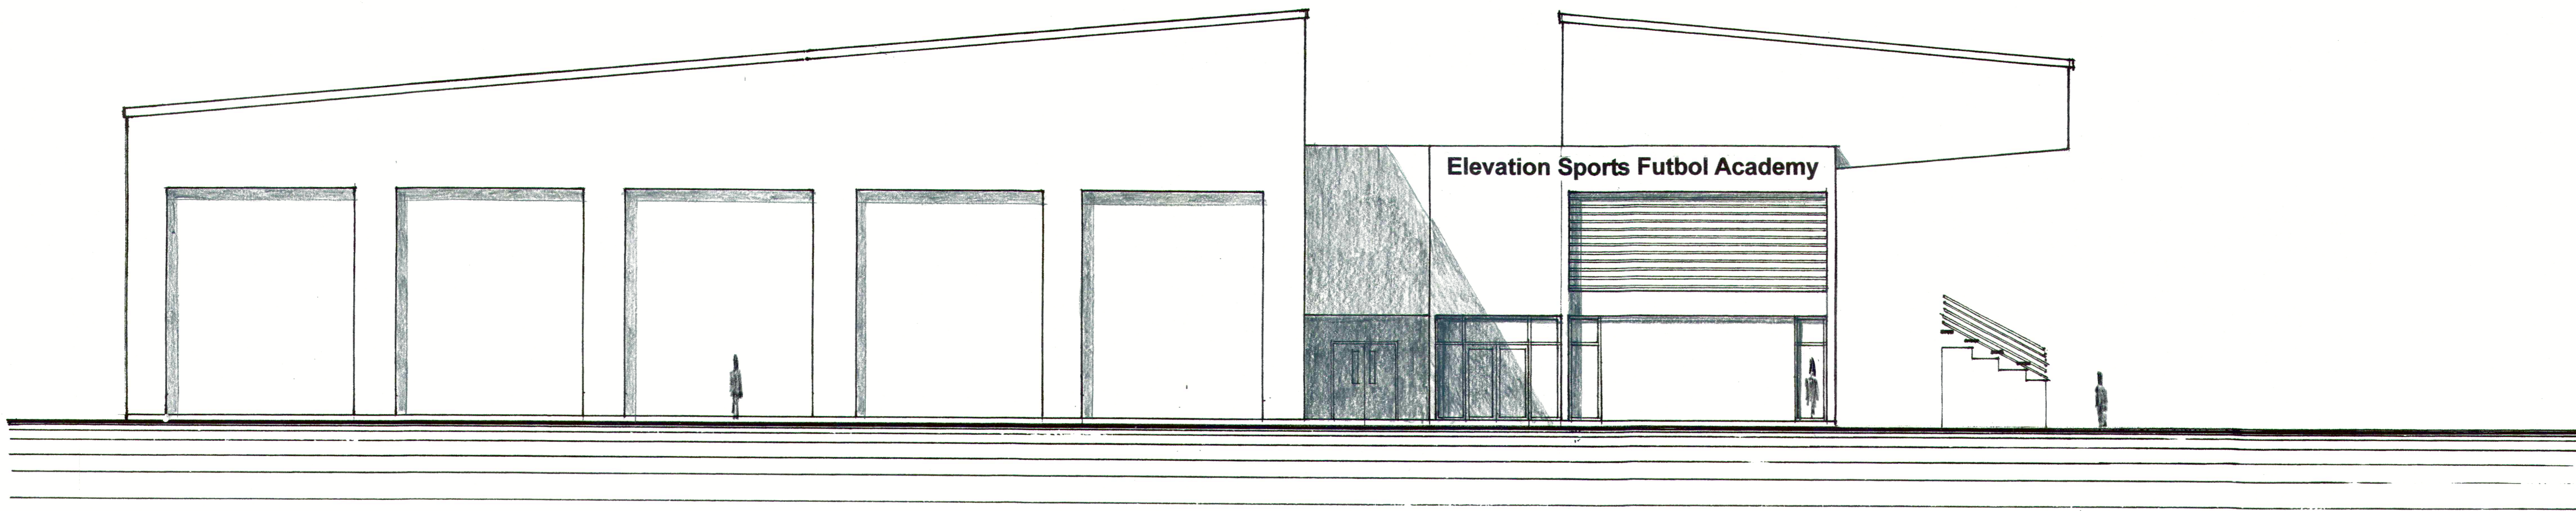

CROSS SECTION THRU BUILDING
SCALE: 1/8" = 1' - 0"

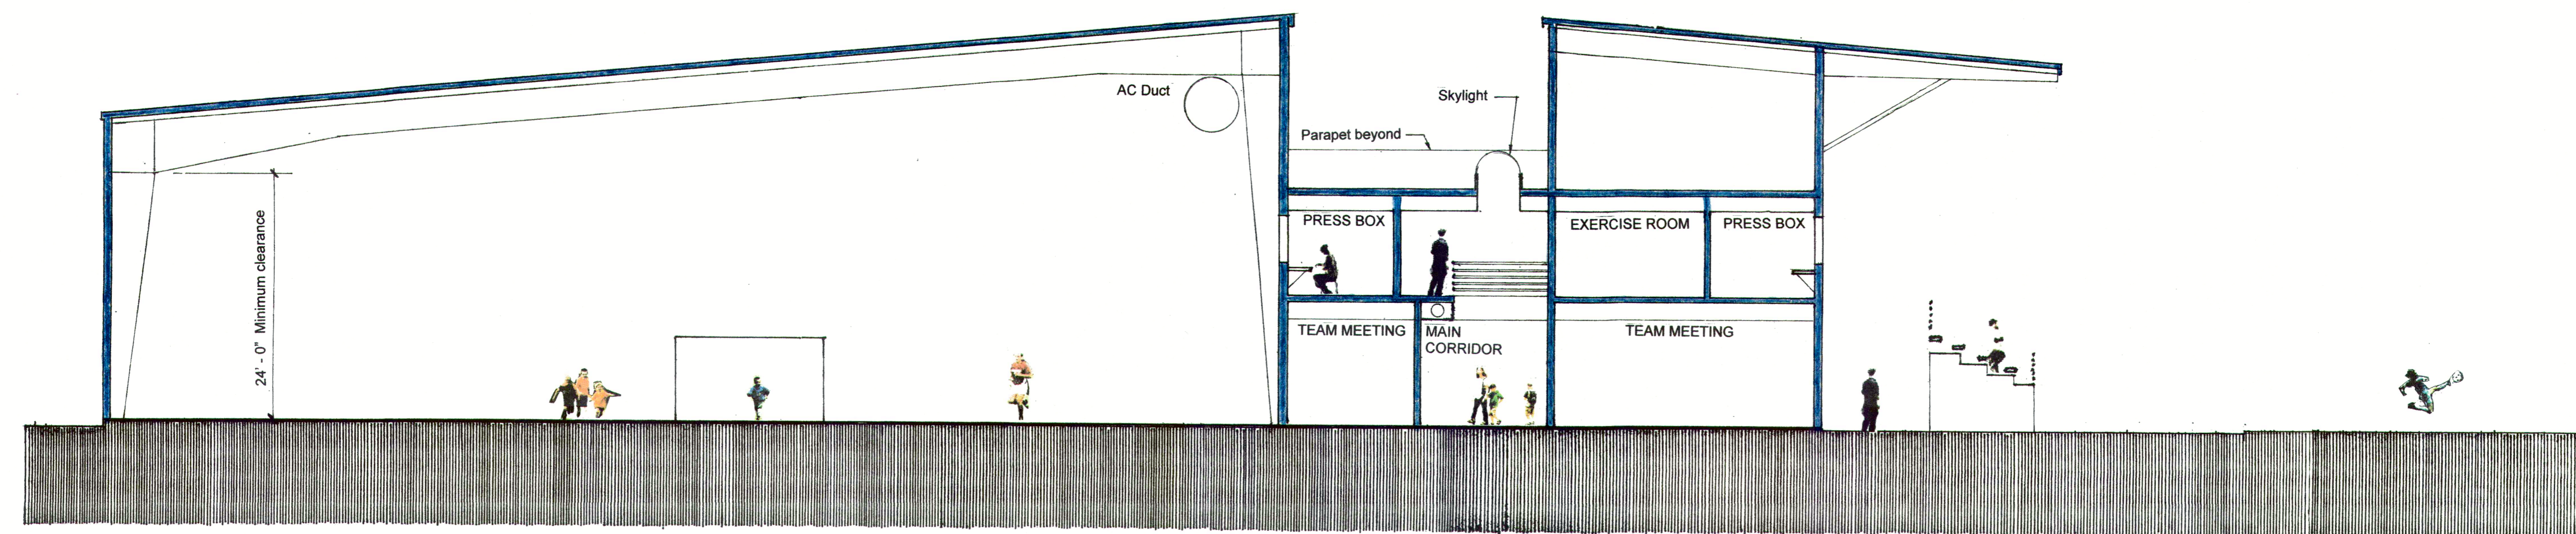

SOUTH ELEVATION
SCALE: 1/8" = 1' - 0"



Concept Drawings
for an
IN-DOOR AND OUT-DOOR SOCCER COMPLEX
for
ELEVATION SPORTS FUTBOL ACADEMY
Belize
Central America

Date Dec. 23, 2020

Scale

Drawn SPARKS

Job


REVISIONS	BY

Concept Drawings
 for an
IN-DOOR AND OUT-DOOR SOCCER COMPLEX
 for
ELEVATION SPORTS FUTBOL ACADEMY
 Belize
 Central America


Date Dec. 23, 2020
 Scale
 Drawn SPARKS
 Job



SECOND FLOOR PLAN
 SCALE: 1/16" = 1' - 0"

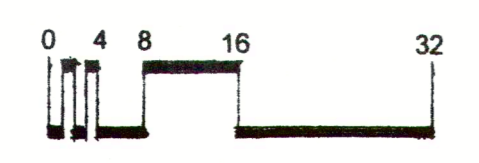

- Room Function Key**
- 21 Mechanical
 - 22 Stairs
 - 23 Janitor / Storage
 - 24 Elevator
 - 25 Press Box
 - 26 Unisex Toilet
 - 27 Exercise Room

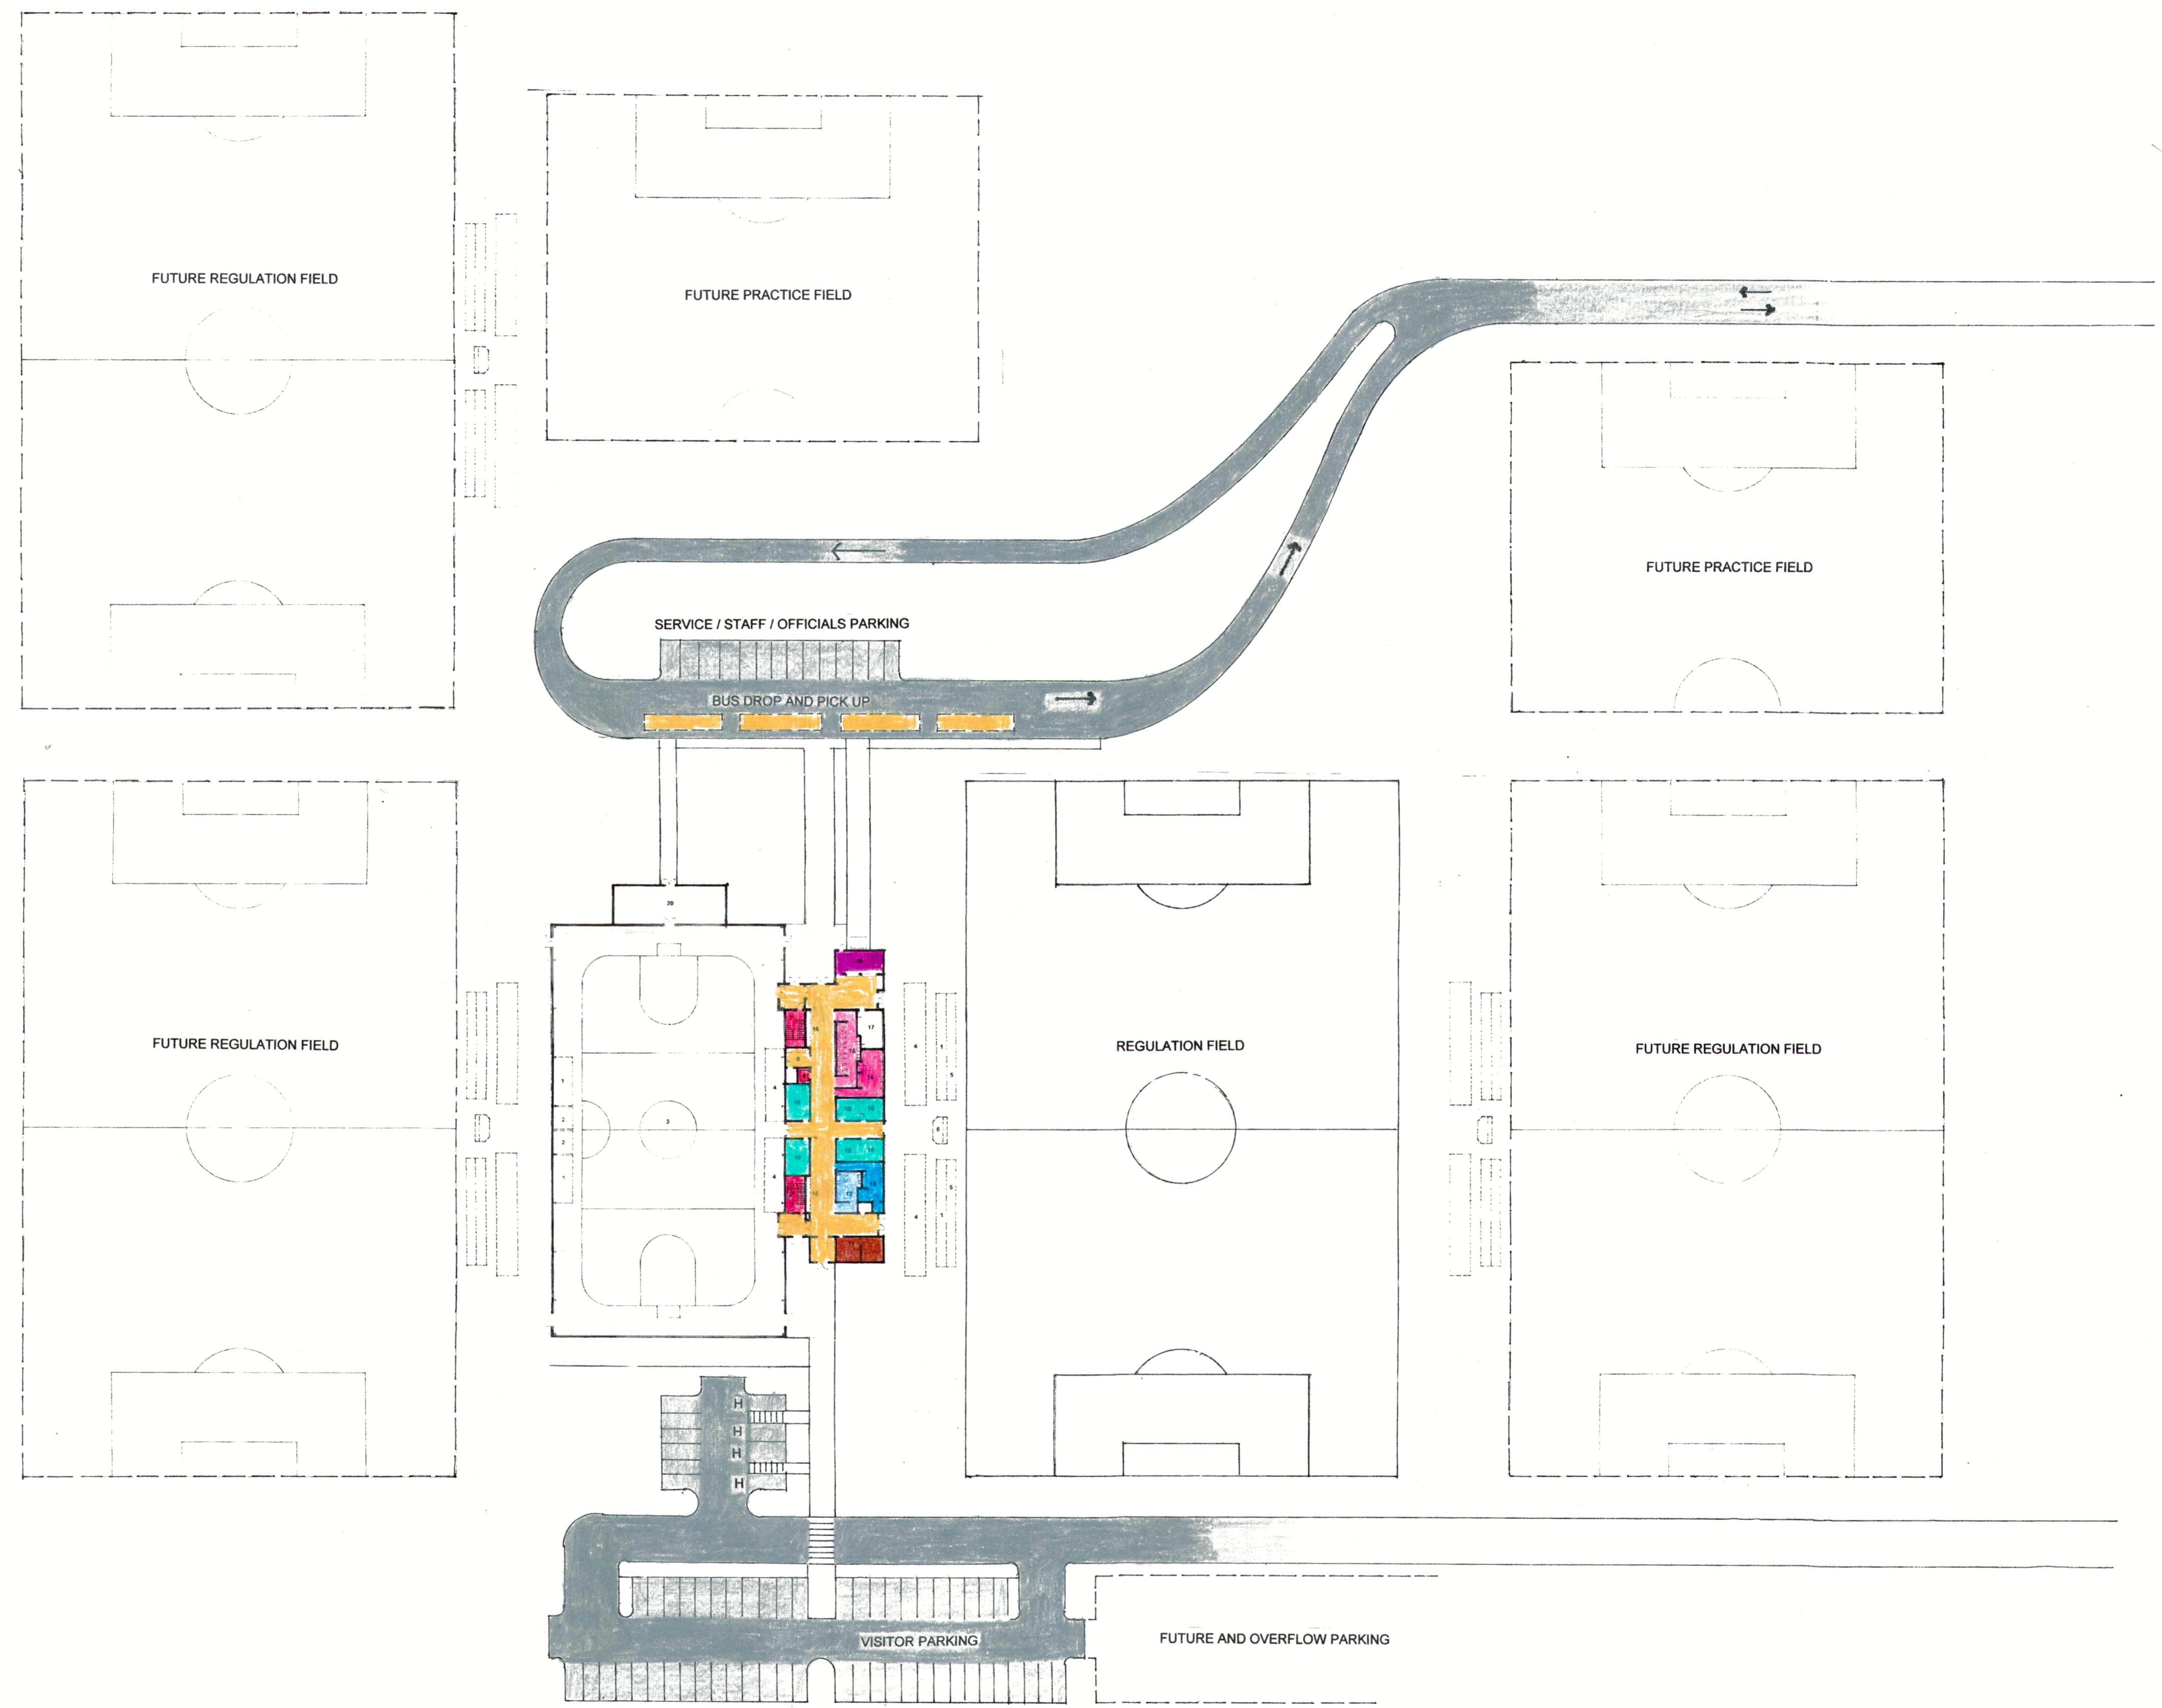

FIELD CONFIGURATION
 SCALE: 1" = 50'
 0 25 50 100

REVISIONS	BY

Concept Drawings
 for an
IN-DOOR AND OUT-DOOR SOCCER COMPLEX
 for
ELEVATION SPORTS FUTBOL ACADEMY
 Belize
 Central America


Date Dec. 23, 2020

Scale


Drawn SPARKS

Job

REVISIONS	BY


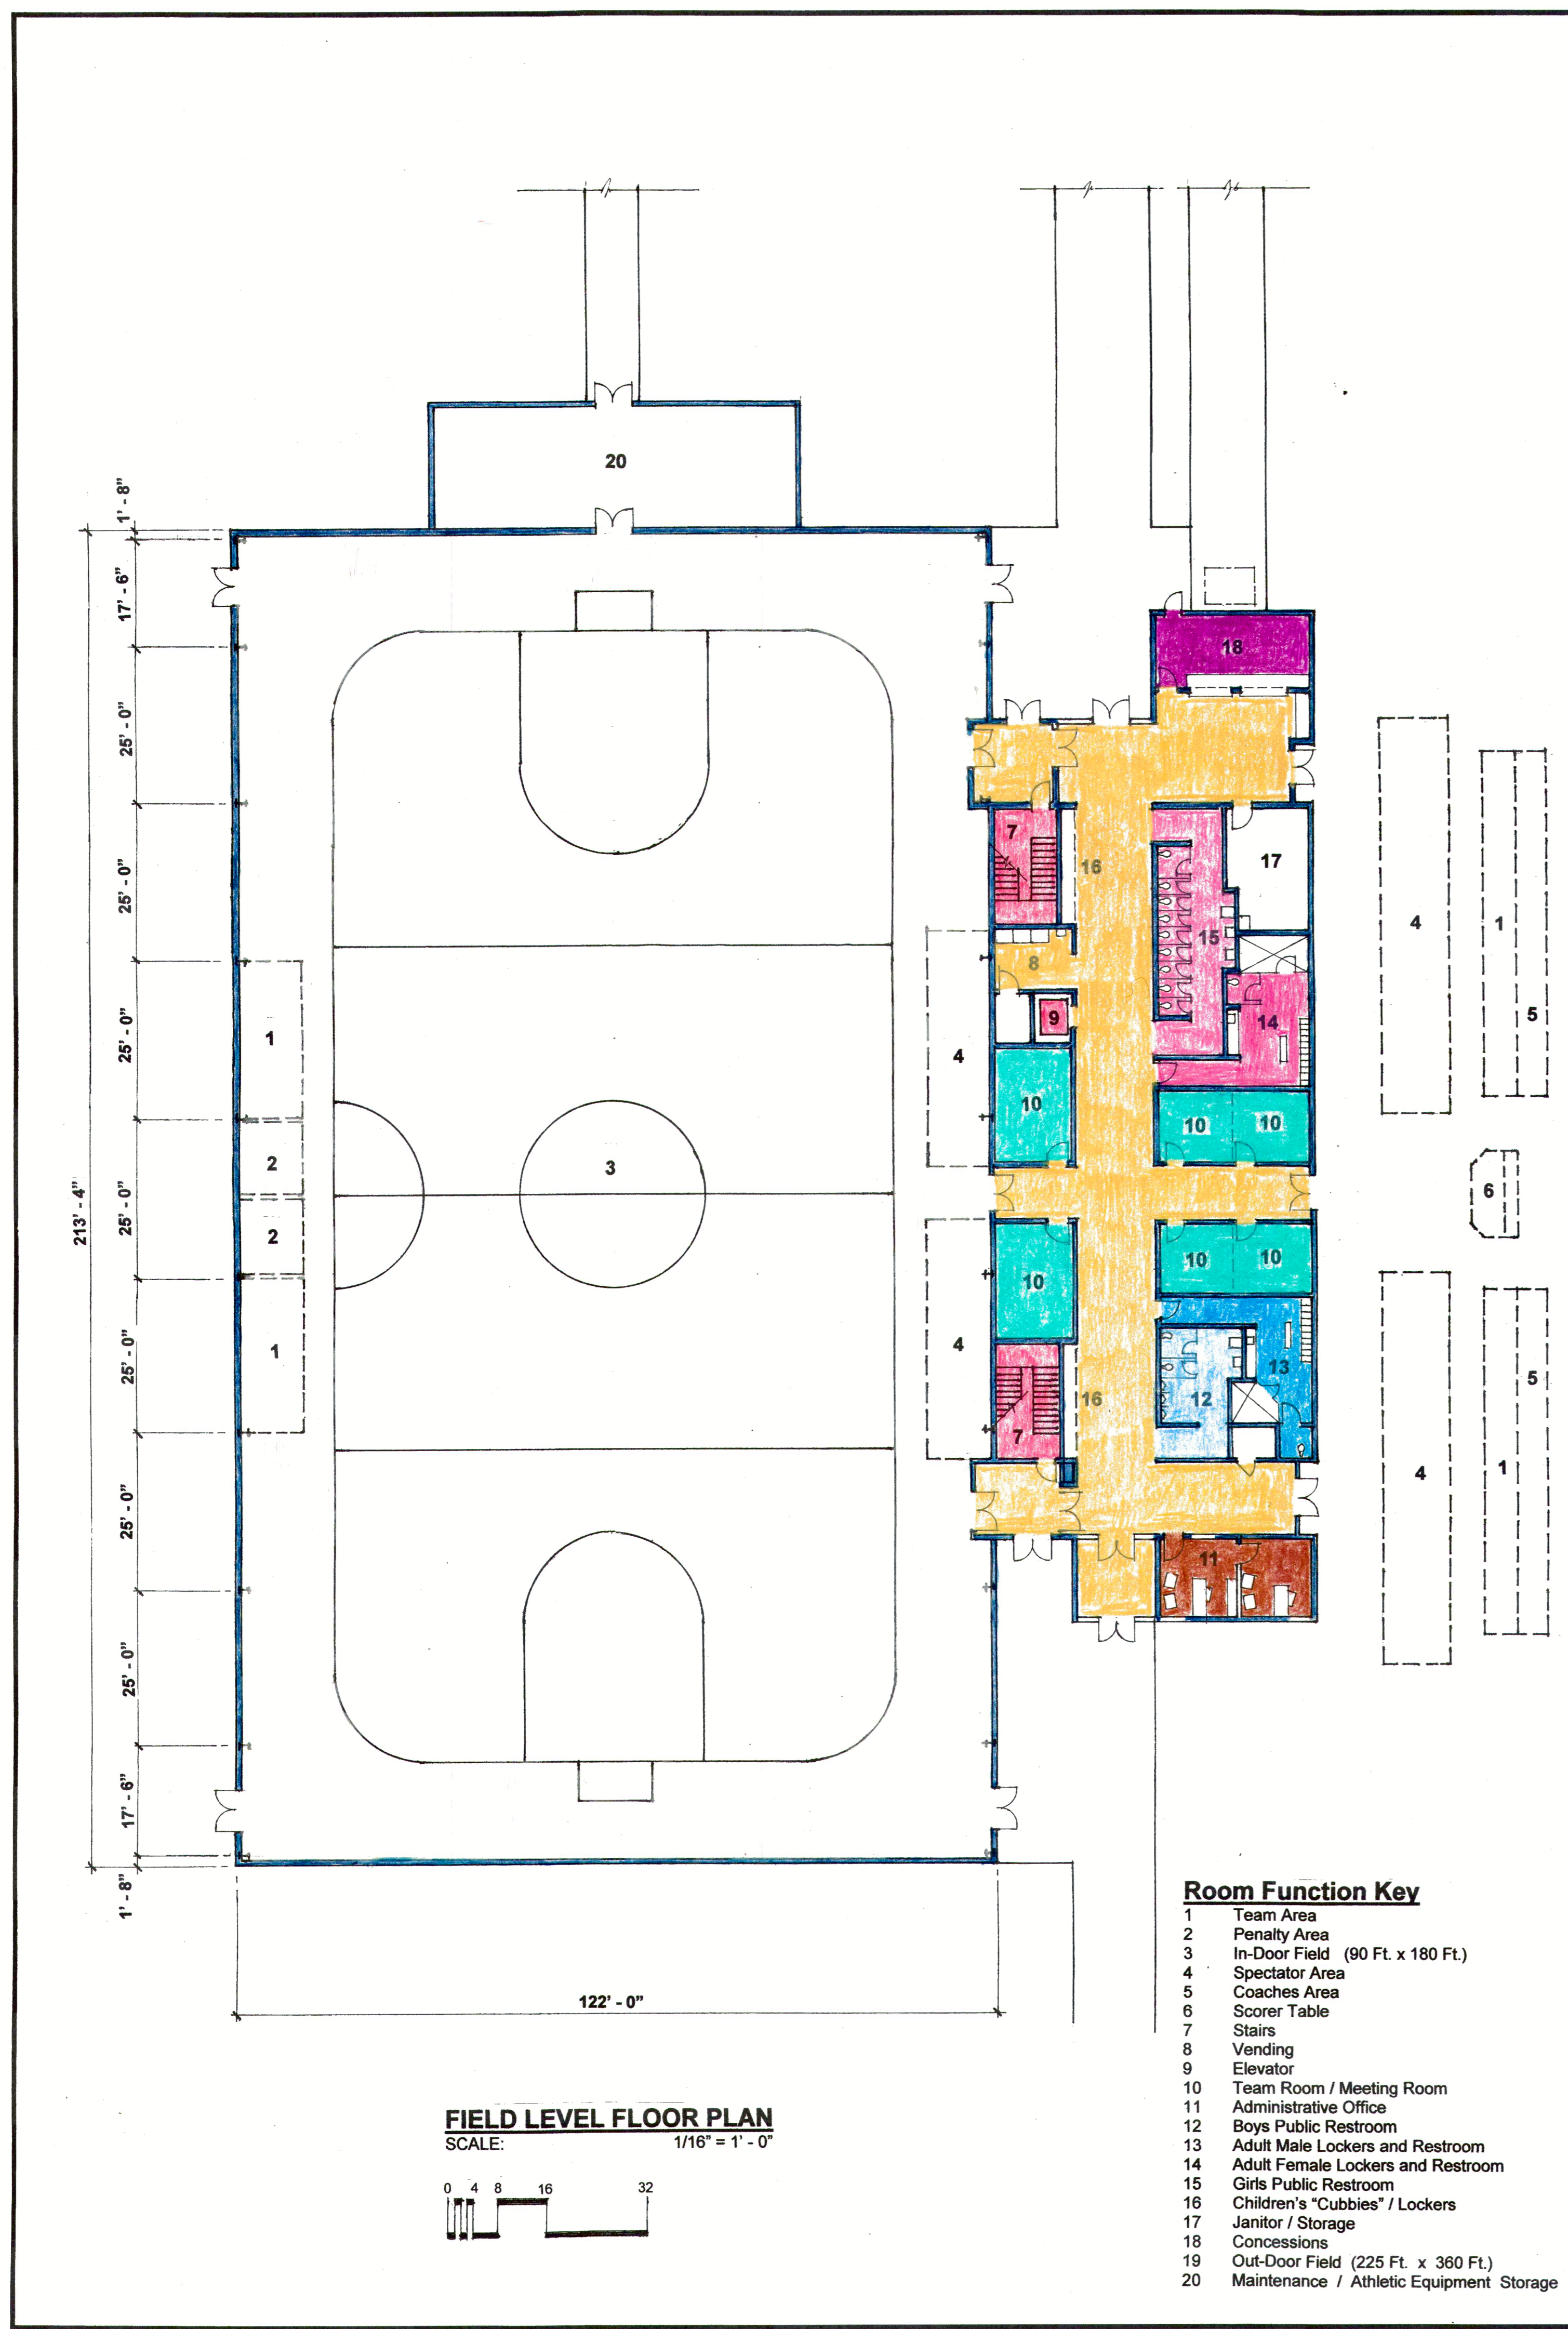


- Room Function Key**
- 1 Team Area
 - 2 Penalty Area
 - 3 In-Door Field (90 Ft. x 180 Ft.)
 - 4 Spectator Area
 - 5 Coaches Area
 - 6 Scorer Table
 - 7 Stairs
 - 8 Vending
 - 9 Elevator
 - 10 Team Room / Meeting Room
 - 11 Administrative Office
 - 12 Boys Public Restroom
 - 13 Adult Male Lockers and Restroom
 - 14 Adult Female Lockers and Restroom
 - 15 Girls Public Restroom
 - 16 Children's "Cubbies" / Lockers
 - 17 Janitor / Storage
 - 18 Concessions
 - 19 Out-Door Field (225 Ft. x 360 Ft.)
 - 20 Maintenance / Athletic Equipment Storage

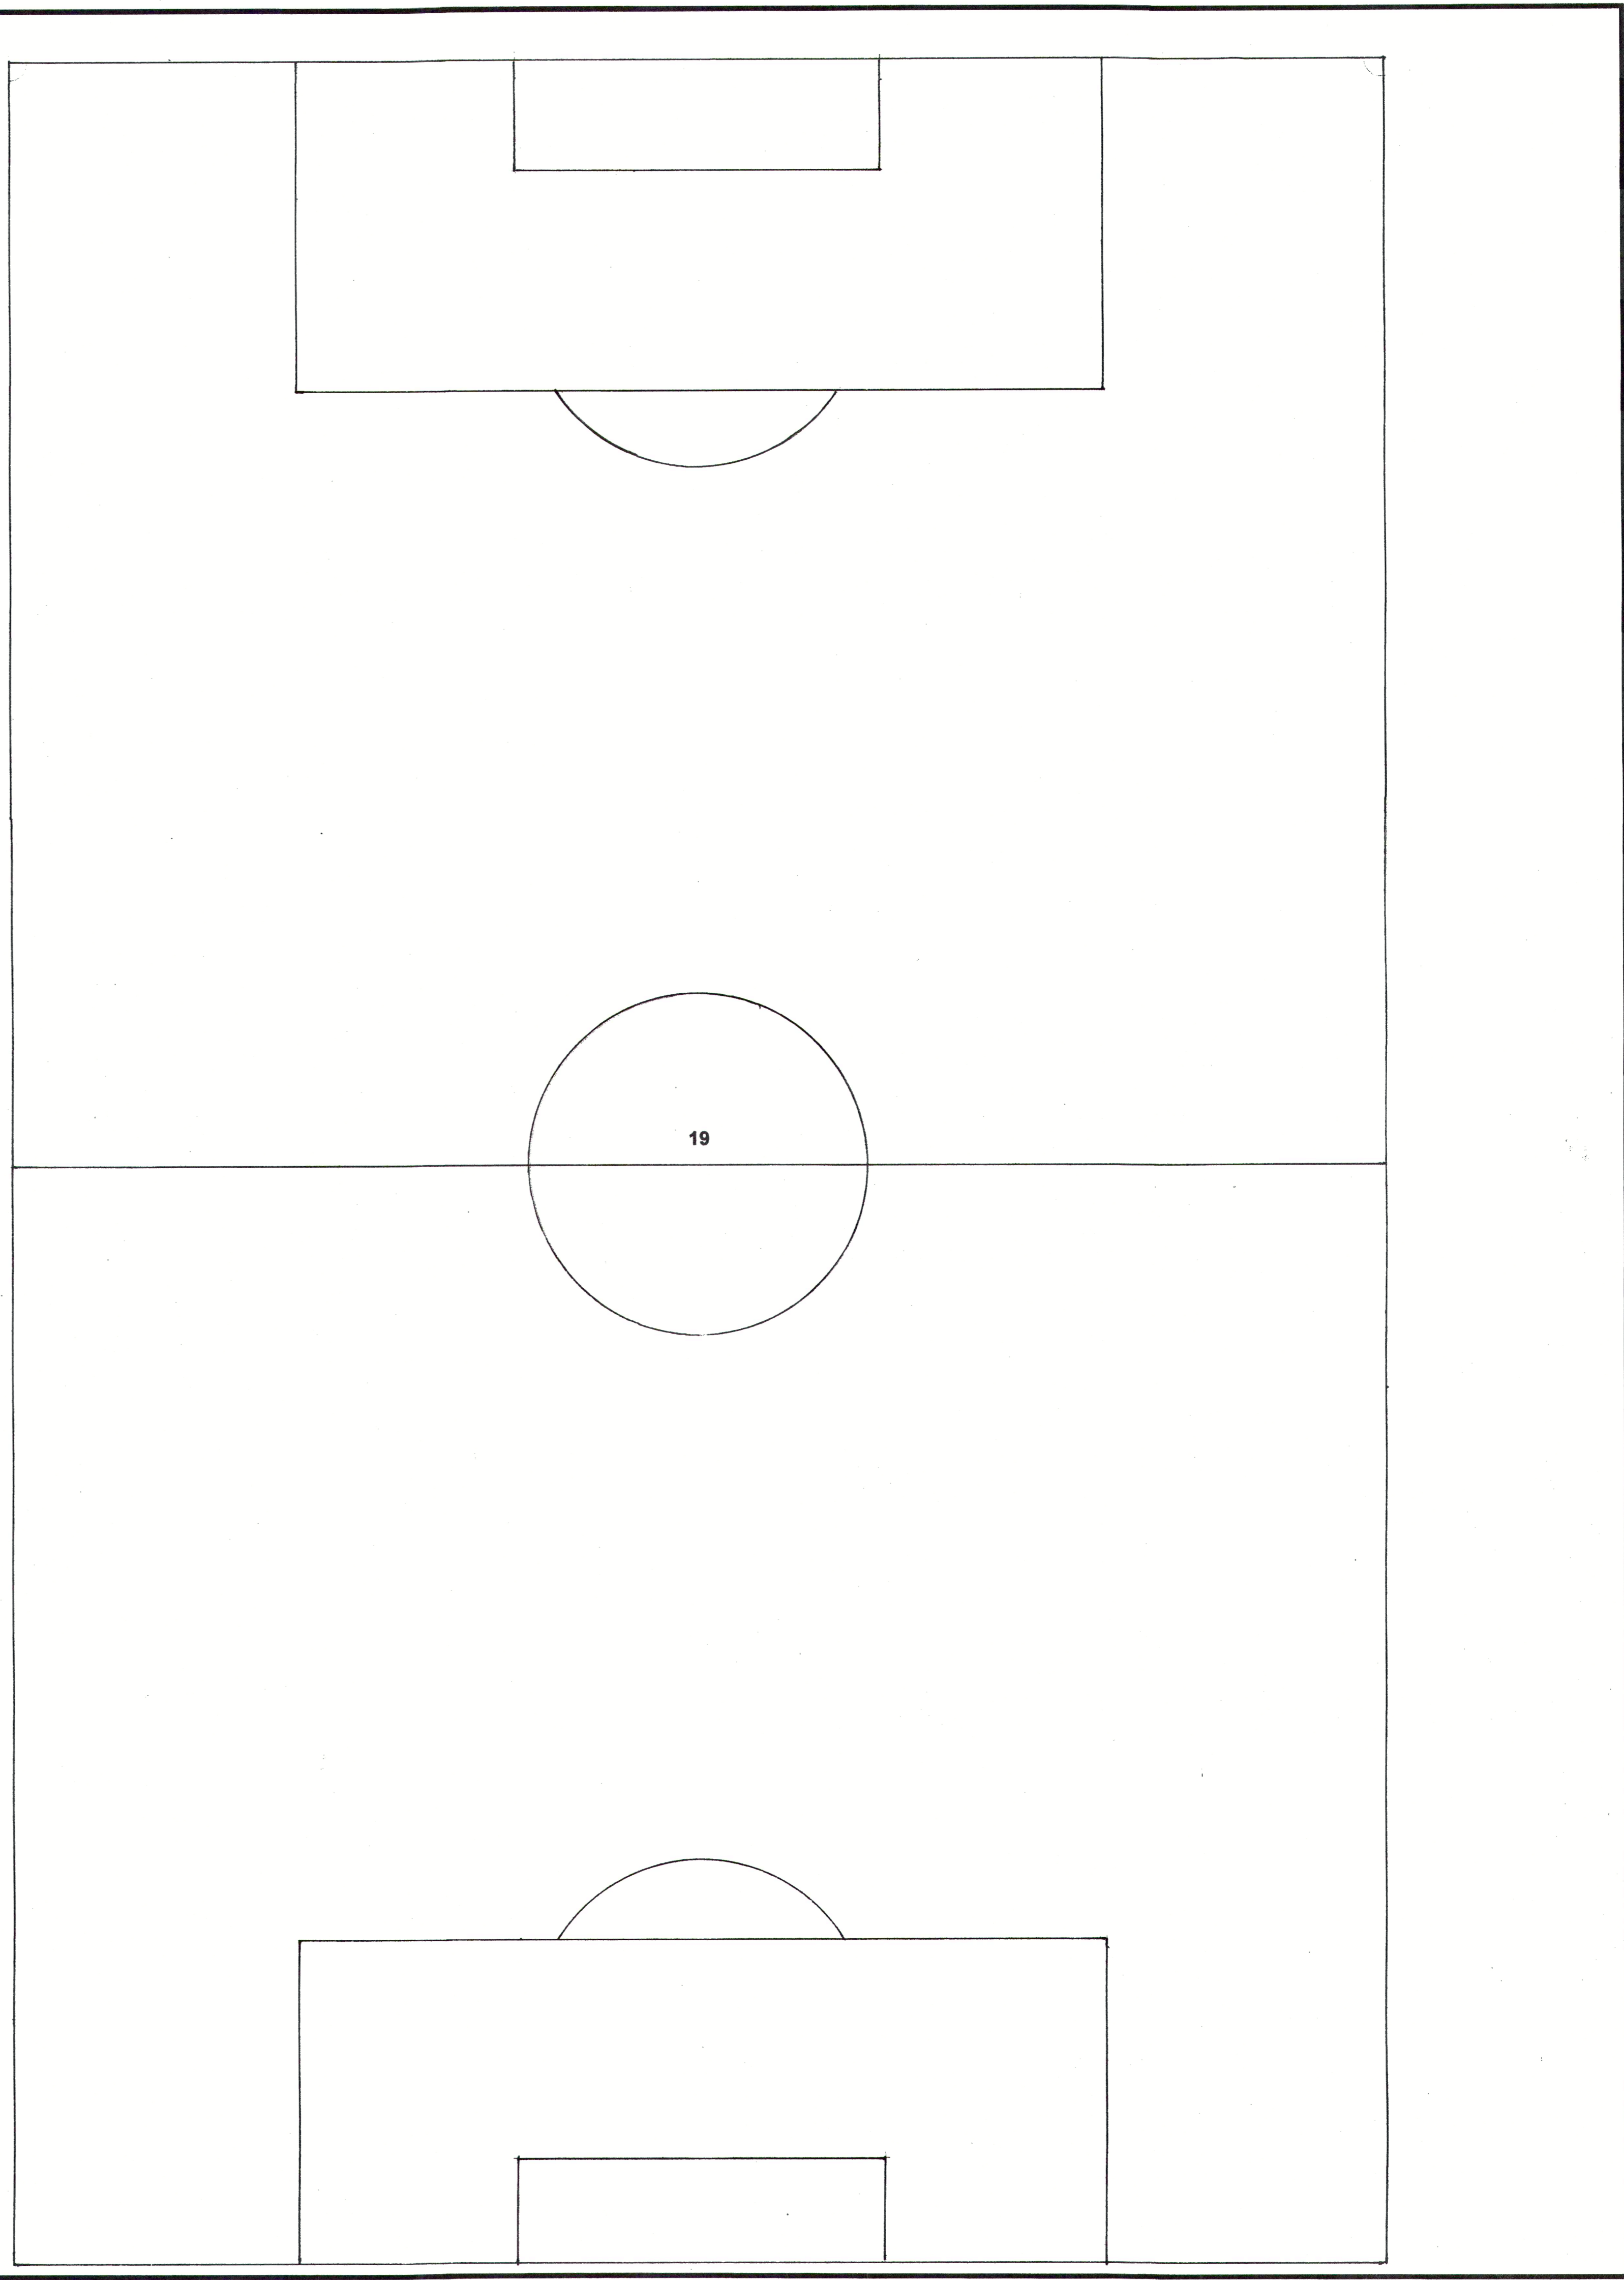


Concept Drawings
for an
IN-DOOR AND OUT-DOOR SOCCER COMPLEX
for
ELEVATION SPORTS FUTBOL ACADEMY
Central America
Belize

Date Dec. 23, 2020
Scale
Drawn SPARKS
Job

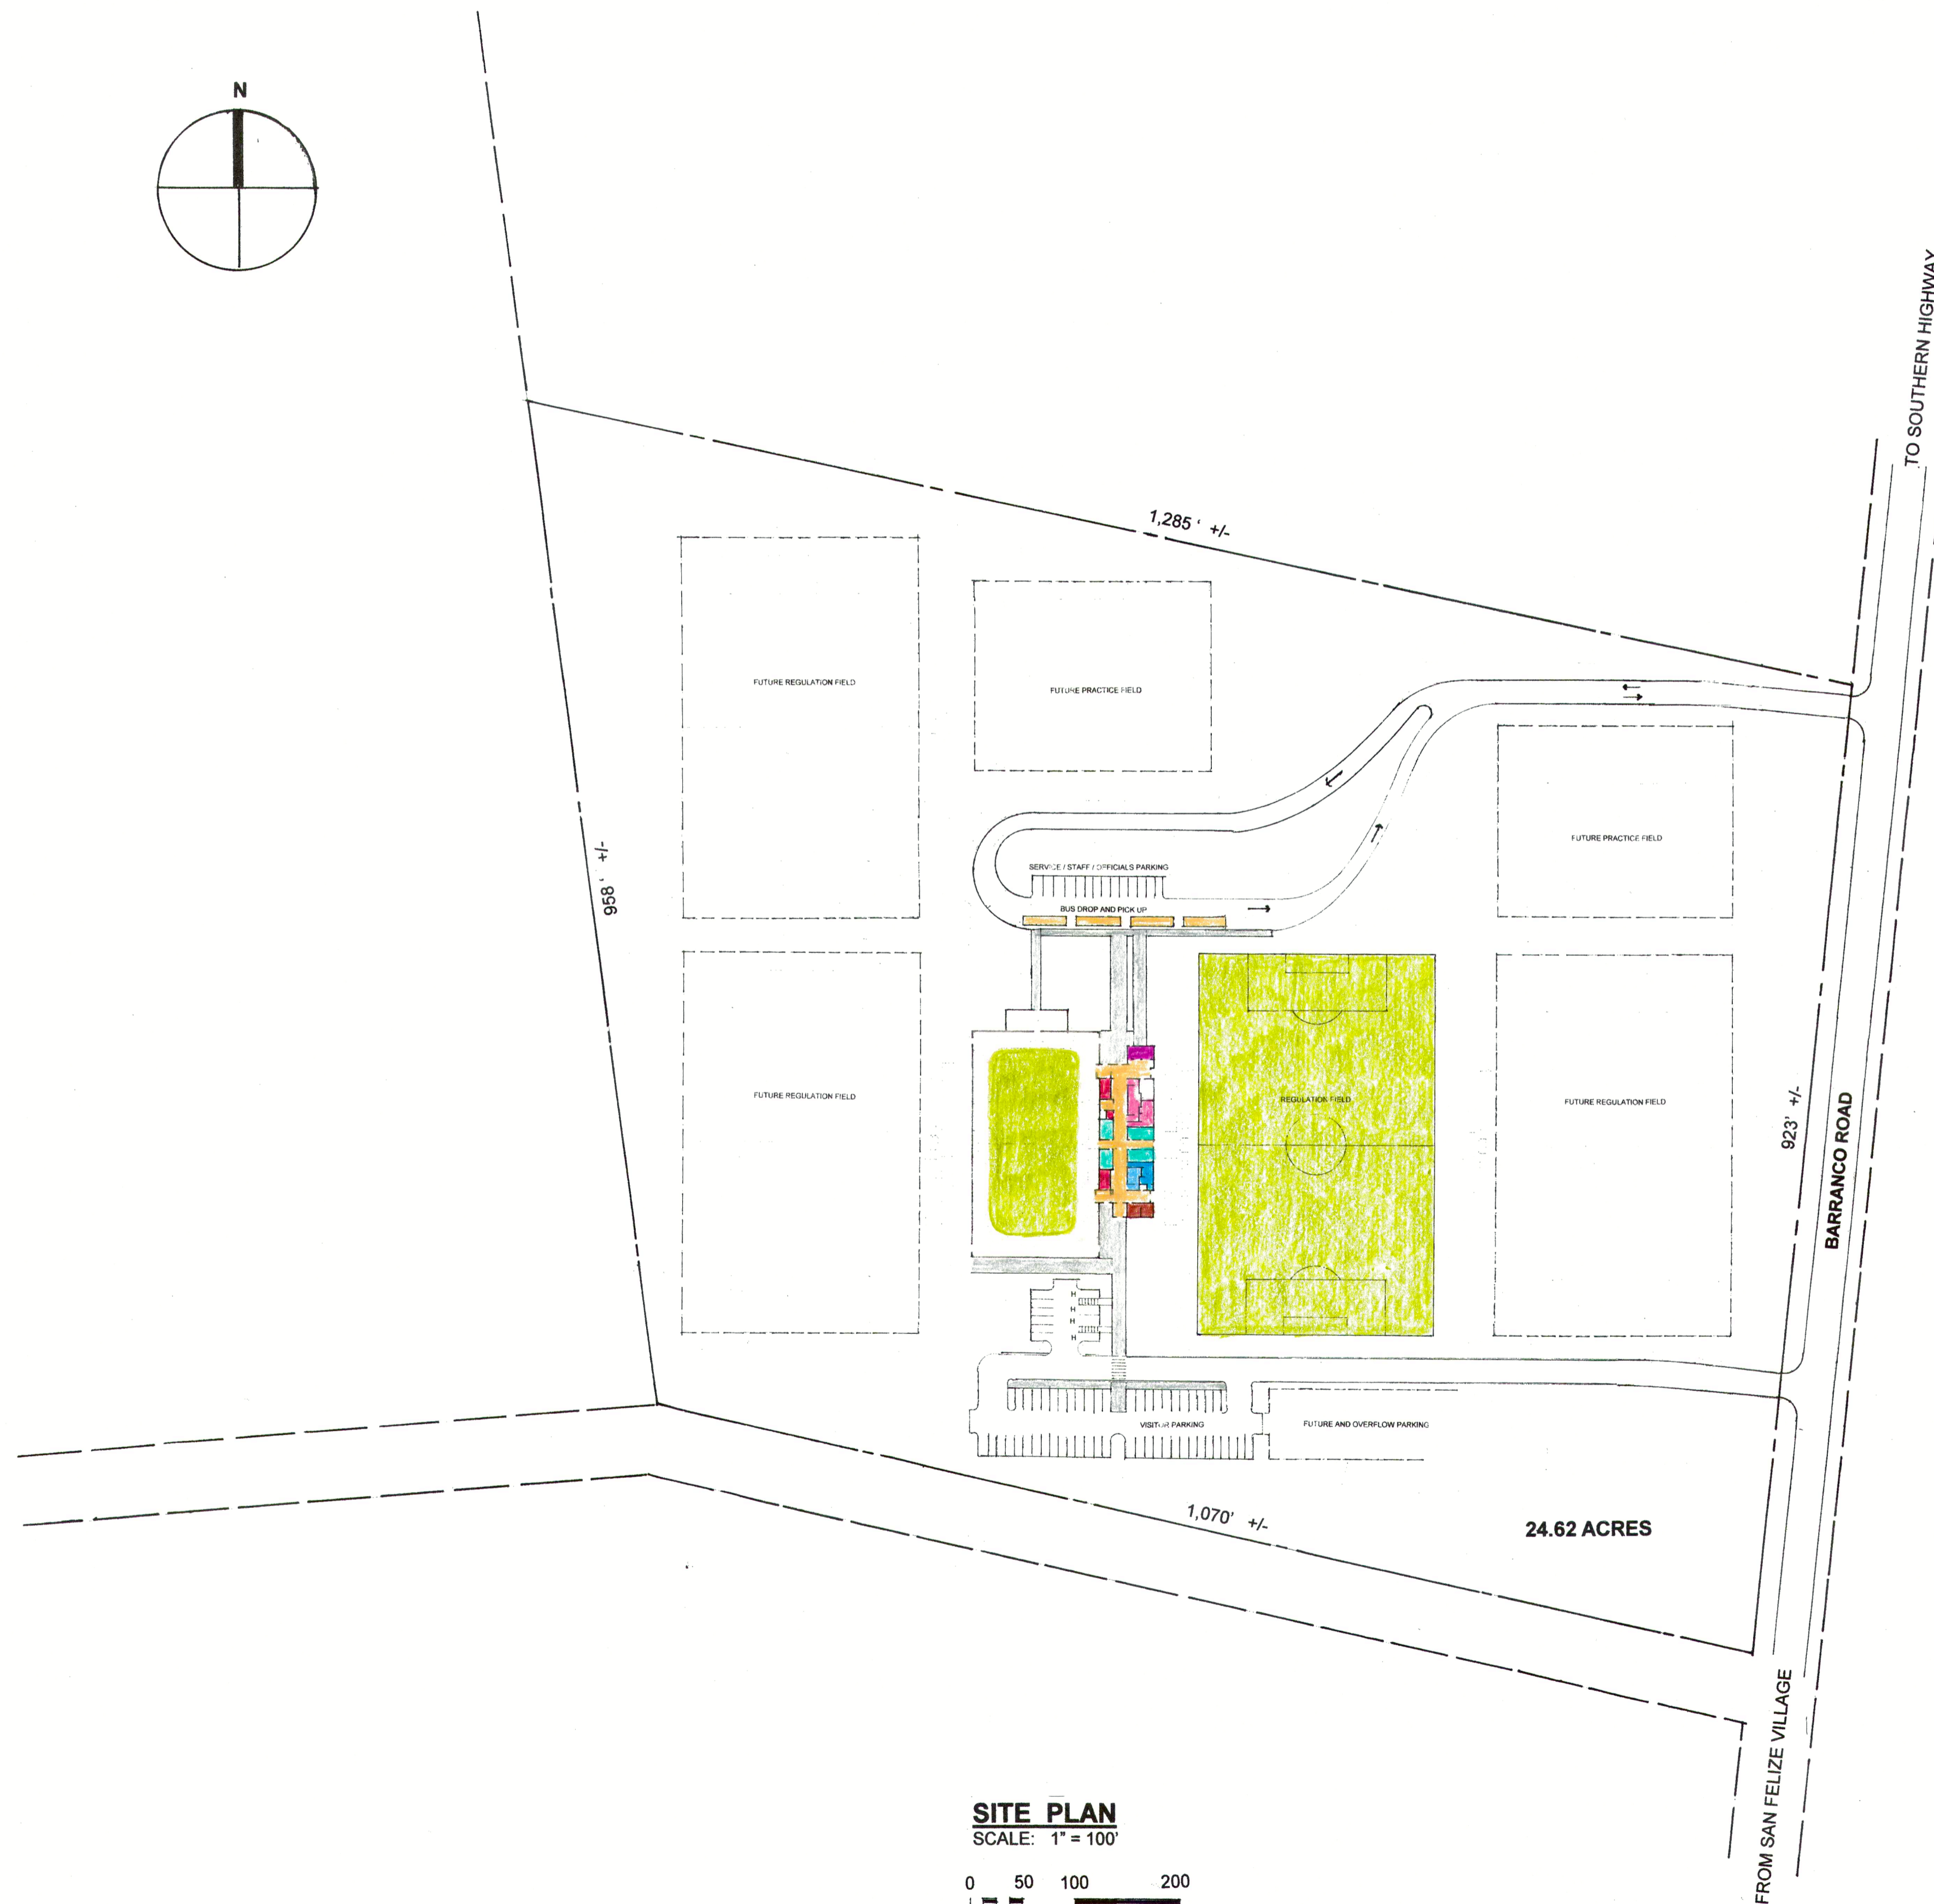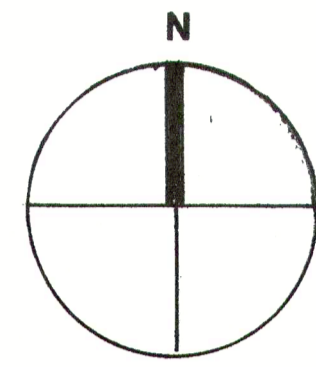

SITE PLAN
SCALE: 1" = 100'

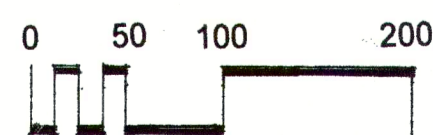

DRAWING INDEX

- 1 SITE PLAN
- 2 FIELD CONFIGURATION
- 3 FIELD LEVEL FLOOR PLAN
- 4 SECOND FLOOR PLAN
- 5 SOUTH ELEVATION AND CROSS SECTION

REVISIONS	BY

Concept Drawings
 for an
IN-DOOR AND OUT-DOOR SOCCER COMPLEX
 for
ELEVATION SPORTS FUTBOL ACADEMY
 Belize
 Central America

Date Dec. 23, 2020

Scale

Drawn SPARKS

Job